


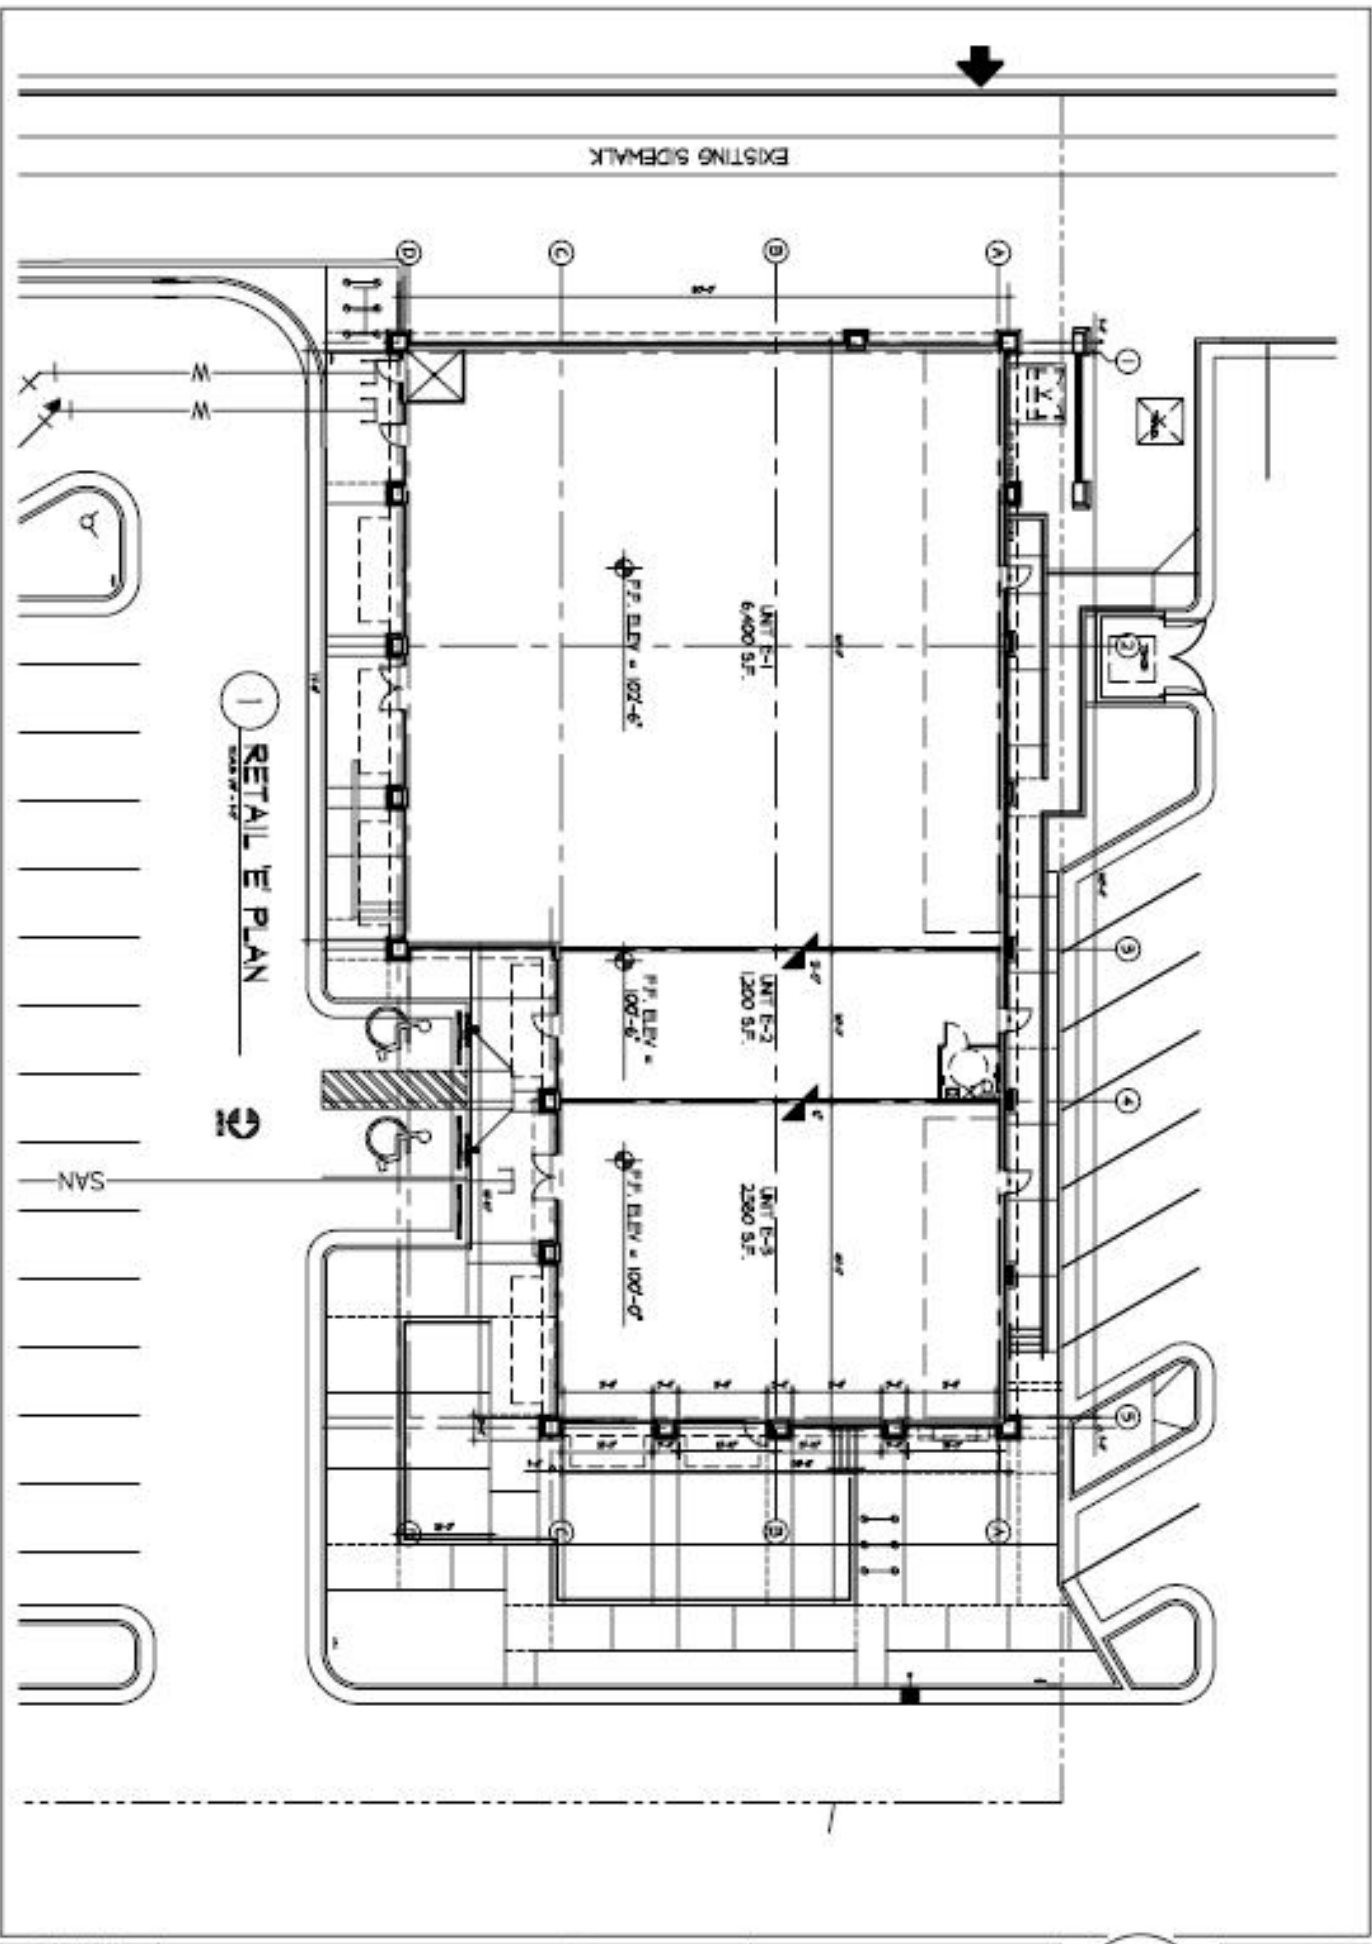



1 RETAIL E PLAN

SAN